

Project Name: Play Area Upgrades at Mill Pond Park

Date: 17 March 2016

Addendum #:1

Prospective bidders and all others concerned are hereby notified of the following additions to the referenced bid. All changes will become part of the final contract documents.

1. Project work shall be completed in 65 days (by June 10 2016)
2. The contract will be awarded 5 days after bid opening and work shall begin within 7 days of notification
3. The contractor should be aware of the following park events:
 - a. Fishing Derby April 23, 2016
 - b. Motorcycle madness May 19, 2016
 - c. Nightly concerts Thursdays starting May 19,2016
4. The top of the modular concrete wall is to be flush with the adjacent surface. Manufacturer is contractors choice
5. All Permit Fees will be waived by the owner
6. Compaction Testing will be paid by the town
7. Pre-bid sign in sheet is attached
8. Site shall be secured with a 6' high Chain link construction fence with tubular steel or rubber base units
9. Damaged slide is to be replaced (see attached)
10. Saw cut and remove deteriorated pavement and provide new 2" bituminous concrete pavement section at "sway fun" swing (see attached)

All other terms and conditions remain the same



Site Design
Landscape Architecture
Urban Design


SINCE 1987

TO DESIGN, LLC
114 West Main Street
Suite 202
New Britain, CT 06051

T: 860.612.1700

www.todesignllc.com

Creating meaningful outdoor spaces to live, work, learn and play

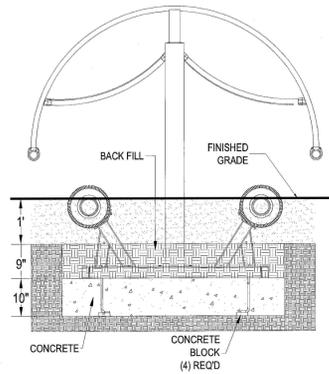

- NOTES:
- BACKFILL 9" UNTIL LEVEL WITH SUBGRADE, APPLY 12" OF LOOSE SURFACING.
 - TOP SURFACE OF TIRE STEPS MUST BE EQUAL DISTANCE FROM SUBGRADE.

CONCRETE FOOTER FOR MULTI-PONDO



1
L-1.1
NOT TO SCALE

LEGEND

- REPAIR AND / OR REPLACE CONNECTOR COMPONENTS ON THE BONGO CLIMBER.
- REPLACETHE BONGO POND & PERCH APPARATUS.
- REPLACE THE HANG AROUND ASSEMBLY.
- REMOVE AND REPLACE THE MULTI-PONDO APPARATUS AND CONCRETE BASE. SEE DETAIL 1/L-1.1.
- REPLACE BROKEN INTERACTIVE PIECE ON SIGHT-N-SOUND INTERACTIVE PANEL.
- REPLACE BROKEN MIRROR IN CONVEX MIRROR PANEL.
- REPLACE MISSING END CAP ON BALANCE BEAM.
- REPLACE BROKEN INTERACTIVE PIECE ON SIGHT-N-SOUND INTERACTIVE PANEL.
- REPLACE BROKEN SEAT ON SPRING TOY.
- REPLACE MAGIC BALL POPPER PANEL ASSEMBLY.
- REPLACE "L" CRAWL CUBE ASSEMBLY.
- REPAIR PVC ON SURFACE.
- REPLACE SLIDE.

NOTE

- ALL PLAY EQUIPMENT AND REPAIR PIECES ARE AVAILABLE FROM:
MIRACLE RECREATION EQUIPMENT COMPANY
JOHN HOLLERBACK, 860.953.5336.

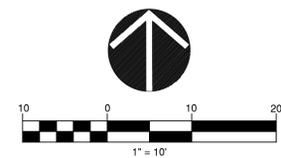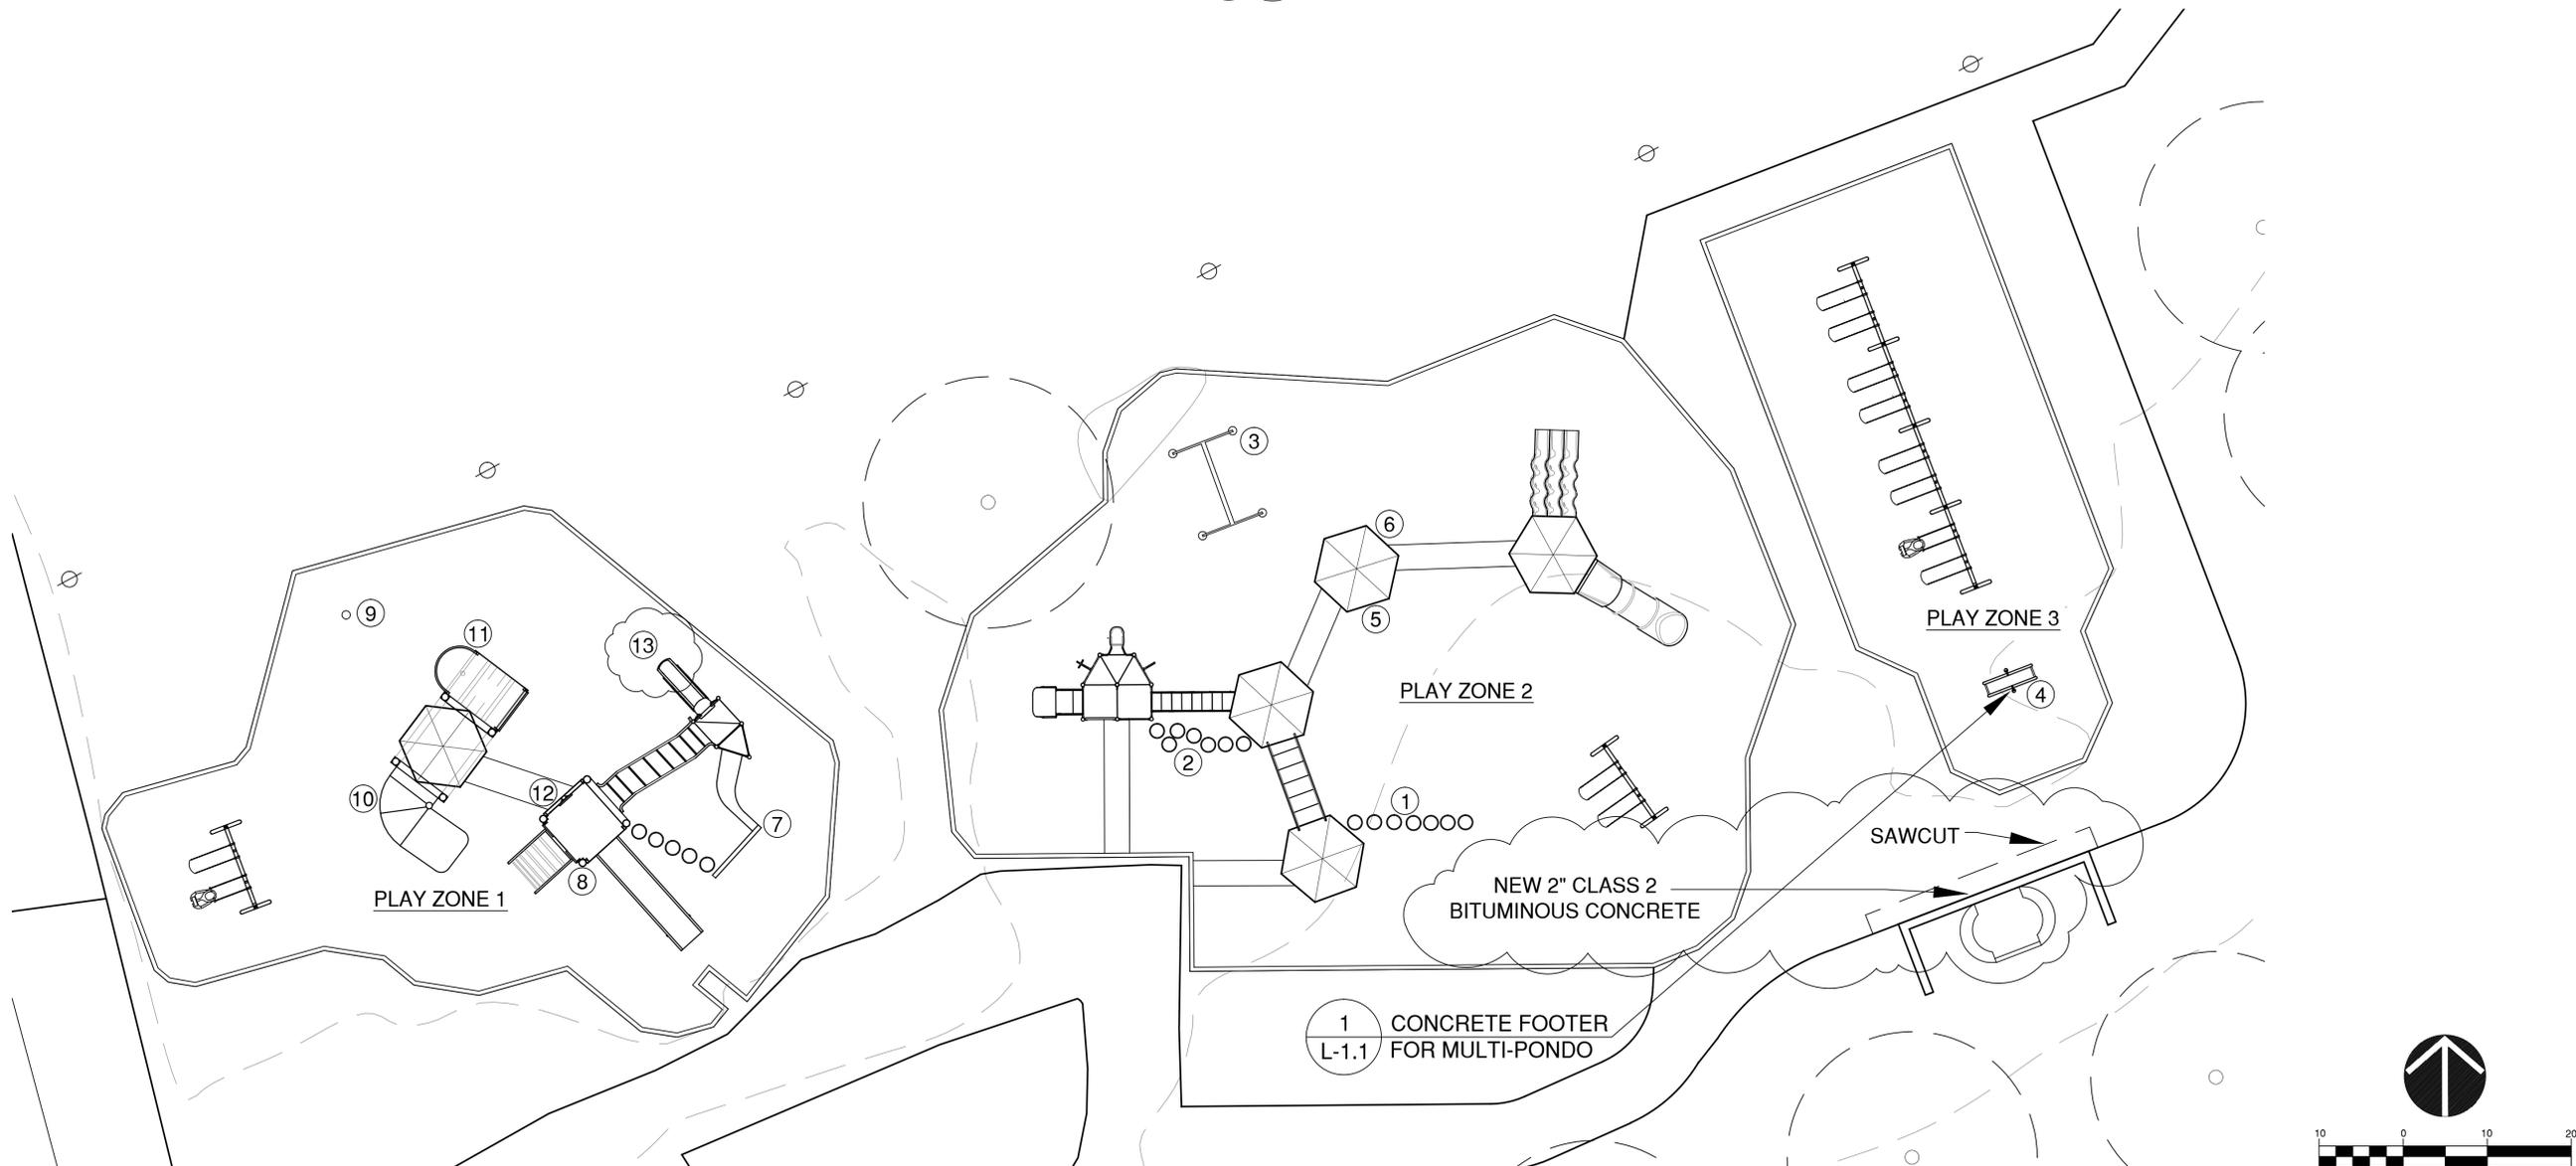

G:\Drawing Files\6120 - Mill Pond Park\DWG\6120 - SitePlan.dwg 3/16/2016 3:18:06 PM pbengson



Creating Meaningful
Outdoor Spaces

**Site Design
Landscape Architecture
Urban Design**

114 West Main Street, Suite 202
New Britain, CT 06051
P 860.612.1700

www.todesignllc.com

Prepared For:

Consultant

PLAY AREA UPGRADES:
MILL POND PARK
123 GARFIELD ST.
NEWINGTON, CT

Sheet Description:

**Play
Equipment
Repairs**

Rev: 3-16-16 PRE-BID CONFERENCE

Issue Date:
FEBRUARY 10, 2016

Scale: AS NOTED Drawn by: PEB/MD

Project number:
6120

Sheet #:

L-1.1

TOWN OF NEWINGTON
 PLAY AREA UPGRADES FOR MILL POND PARK
 BID NO. 1, 2015-16
 PRE-BID CONFERENCE ATTENDANCE
 MARCH 16, 2016

NAME COMPANY ADDRESS PHONE E-MAIL

Pete Coppellino JA Rosa Construction Wolcott 203-879-3495 pete@jarosa.com
 Dan Sieban Trassig Corp Newmilford Ct 203 947 2815 dan@trassig.com

Mario Calcegni Glen Terrace 759 Sherman Ave 203 m. Calcegni
 Landscaping Hamden Ct 287-9736 @outlook.com

ED JAWPER MOUNTAIN VIEW 06514
 670 OLD JAWPER CT
 MOUNTAIN VIEW CT 06514
 ED@MOUNTAINVIEWCT.COM 413-536-7557

ROB SAVOLA 9 WINDSHIRE DR 860-648-6542
 CHILDSAPES S. WINDSOR CT rob@childscapesplaygrounds.com
 06074

PAUL BERUBE TO RESUB
 Summer Berube Kompan 790 Waterman Rd 860-705-8970
 Lebanon Ct 06249 sumber@kompan.com
 John Ciccarello Creative Recreation 135 Day Street 860 953 3336
 Newington, Ct 06111 John@creative
 Newell Stamm STAMM CONST CO 15 Holmes Road rec.com
 Newington Ct n.stamm@sbcglobal.net

NES LEBEL
 (DUR)
 LAROSA EARTH GROUP
 163 RESEARCH PARKWAY, MERIDEN CT 06450 203-235-1770 ylebel@larosabg.com

Concrete Creations LLC

(203) 996-1544

281 Chapel Street

New Haven

CT 06513

freenergy10@yahoo.com