
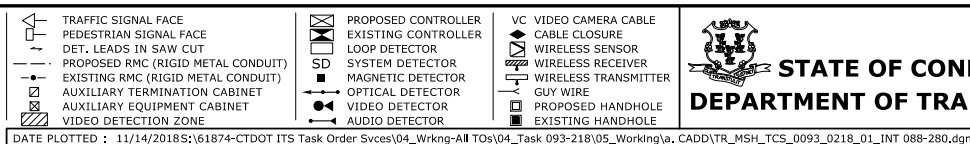
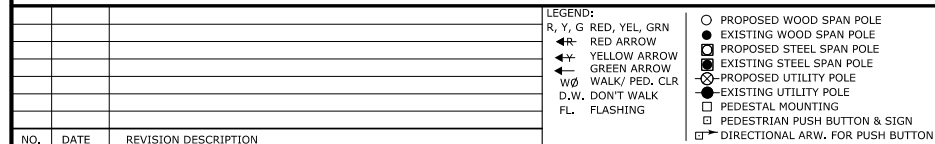
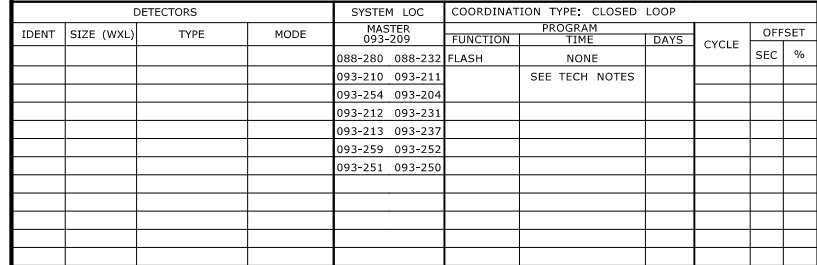
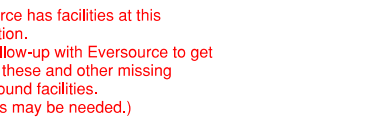


[illegible]

TRAFFIC DESIGN		ELECTRICAL DESIGN		REV #		INTERSECTION #088-280	
ENGINEER			ENERGY BY CITY METER # N/A		MAINT LEVEL 5 SERVICE POLE CL&P #7852		UNMETERED SERVICE
DRAWN BY							
CHECKED BY							
SUBMITTED BY							
APPROVED BY							
APPROVED DATE	11	11					
ROUTE 175 (EAST ST.) AT PAUL MANAFORT DR.			TOWN:		NEW BRITAIN		PROJECT NO.
							0093-0218
							DRAWING NO.
							TCS-01
			DRAWING TITLE:		TRAFFIC CONTROL SIGNAL PLAN		SHEET NO.
SCALE 1" = 40'							

[illegible]

Utility Conflict #1 - determined to be signal related service, so not an issue.

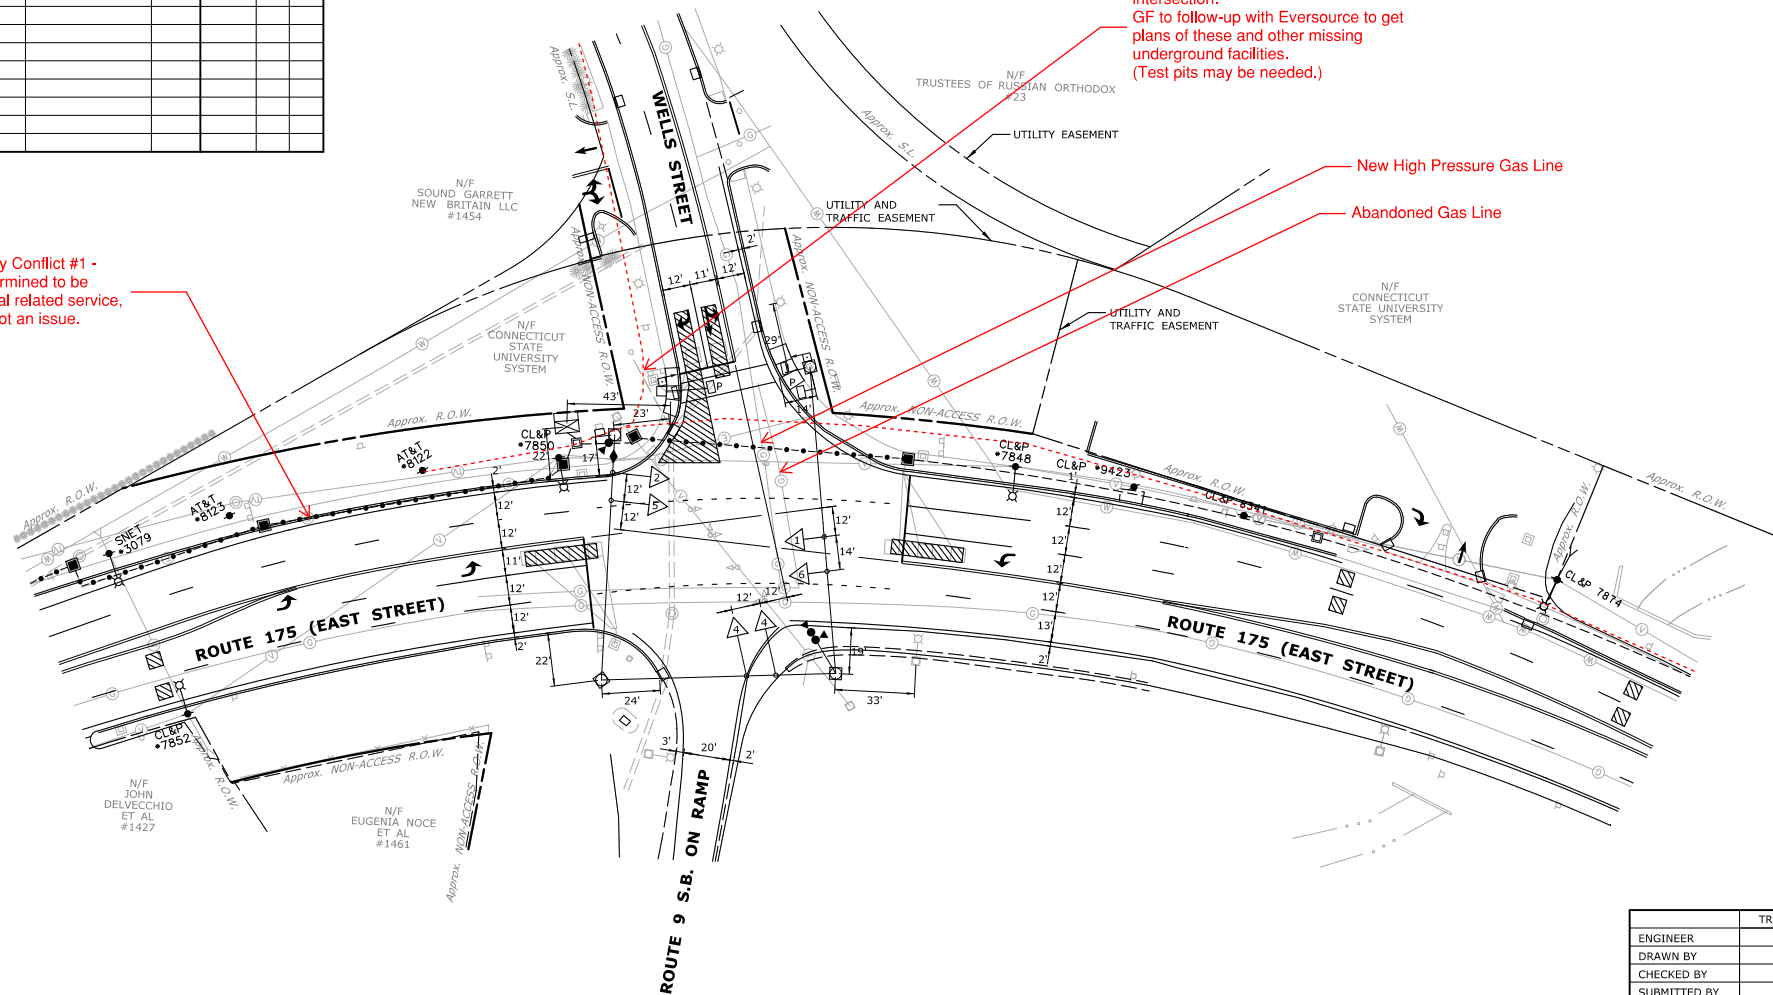

LEGEND:	
R, Y, G RED, YEL, GRN	○ PROPOSED WOOD SPAN POLE
←R RED ARROW	● EXISTING WOOD SPAN POLE
←Y YELLOW ARROW	○ PROPOSED STEEL SPAN POLE
←G GREEN ARROW	● EXISTING STEEL SPAN POLE
W/P WALK/ PED. CLR	⊗ PROPOSED UTILITY POLE
D.W. DON'T WALK	● EXISTING UTILITY POLE
FL. FLASHING	■ PEDESTAL MOUNTING
	▬ PEDESTRIAN PUSH BUTTON & SIGN
	▬ DIRECTIONAL ARW. FOR PUSH BUTTON

	TRAFFIC SIGNAL FACE
	PEDESTRIAN SIGNAL FACE
	DET. LEADS IN SAW CUT
	PROPOSED RMC (RIGID METAL CONDUIT)
	EXISTING RMC (RIGID METAL CONDUIT)
	AUXILIARY TERMINATION CABINET
	AUXILIARY EQUIPMENT CABINET
	VIDEO DETECTION ZONE

	PROPOSED CONTROLLER
	EXISTING CONTROLLER
	LOOP DETECTOR
	SYSTEM DETECTOR
	MAGNETIC DETECTOR
	OPTICAL DETECTOR
	VIDEO DETECTOR
	AUDIO DETECTOR

VC	VIDEO CAMERA CABLE
	CABLE CLOSURE
	WIRELESS SENSOR
	WIRELESS RECEIVER
	WIRELESS TRANSMITTER
	GUY WIRE
	PROPOSED HANDHOLE
	EXISTING HANDHOLE



	TRAFFIC DESIGN	ELECTRICAL DESIGN
ENGINEER	Full Name	Full Name
DRAWN BY	Full Name	Full Name
CHECKED BY	Full Name	Full Name
SUBMITTED BY	Full Name	Full Name
APPROVED BY		
APPROVED DATE	// //	// //

REV #		INTERSECTION #088-232	
ENERGY BY CITY		METER # N/A	
MAINT LEVEL 5		SERVICE POLE CL&P #7850	
		UNMETERED SERVICE	

TOWN:	NEW BRITAIN	PROJECT NO.	0093-0218
		DRAWING NO.	TCS-02
DRAWING TITLE:	TRAFFIC CONTROL SIGNAL PLAN	SHEET NO.	

[illegible]

12"

R

Y

G

1,2,3

9"

P

SOLID - OVERLA
HAND/PERSON
P


ALL OVERHEAD SIGNAL FACES TO
HAVE BACKPLATES WITH
RETROREFLECTIVE YELLOW BORDER.

[illegible]

— Eversource has facilities at this intersection.

S.R. 505 (ELLA GRASSO BLVD.) AT ROUTE 9 S.B. OFF-RAMP SCALE 1" = 40'	TOWN:	NEWINGTON & NEW BRITAIN DRAWING TITLE: TRAFFIC CONTROL SIGNAL PLAN	PROJECT NO.	0093-0218
	DRAWING TITLE:		DRAWING NO.	TCS-03
				SHEET NO.




 


TRAFFIC SIGNAL FACE
 PEDESTRIAN SIGNAL FACE
 DET. LEADS IN SAW CUT
 PROPOSED RMC (RIGID METAL CONDUIT)
 EXISTING RMC (RIGID METAL CONDUIT)
 AUXILIARY TERMINATION CABINET
 AUXILIARY EQUIPMENT CABINET
 VIDEO DETECTION ZONE



PROPOSED CONTROLLER
 EXISTING CONTROLLER
 LOOP DETECTOR
 SYSTEM DETECTOR
 MAGNETIC DETECTOR
 OPTICAL DETECTOR
 VIDEO DETECTOR
 AUDIO DETECTOR

VC VIDEO CAMERA CABLE
 CABLE CLOSURE
 WIRELESS SENSOR
 WIRELESS RECEIVER
 WIRELESS TRANSMITTER
 GUY WIRE
 PROPOSED HANDHOLE
 EXISTING HANDHOLE

DATE PLOTTED : 11/14/2018 05:161874-CTDOT ITS Task Order Svescs\04_Working-All T0s\04_Task 093-218\05_Working\va_CADD\TR_MSH_TCS_0093_0218_03_INT 093-250.dgn

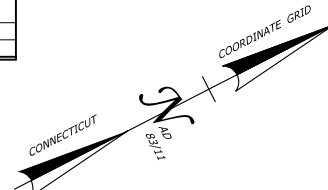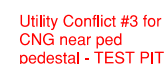[illegible][illegible]


STATE OF CONNECTICUT
DEPARTMENT OF TRANSPORTATION

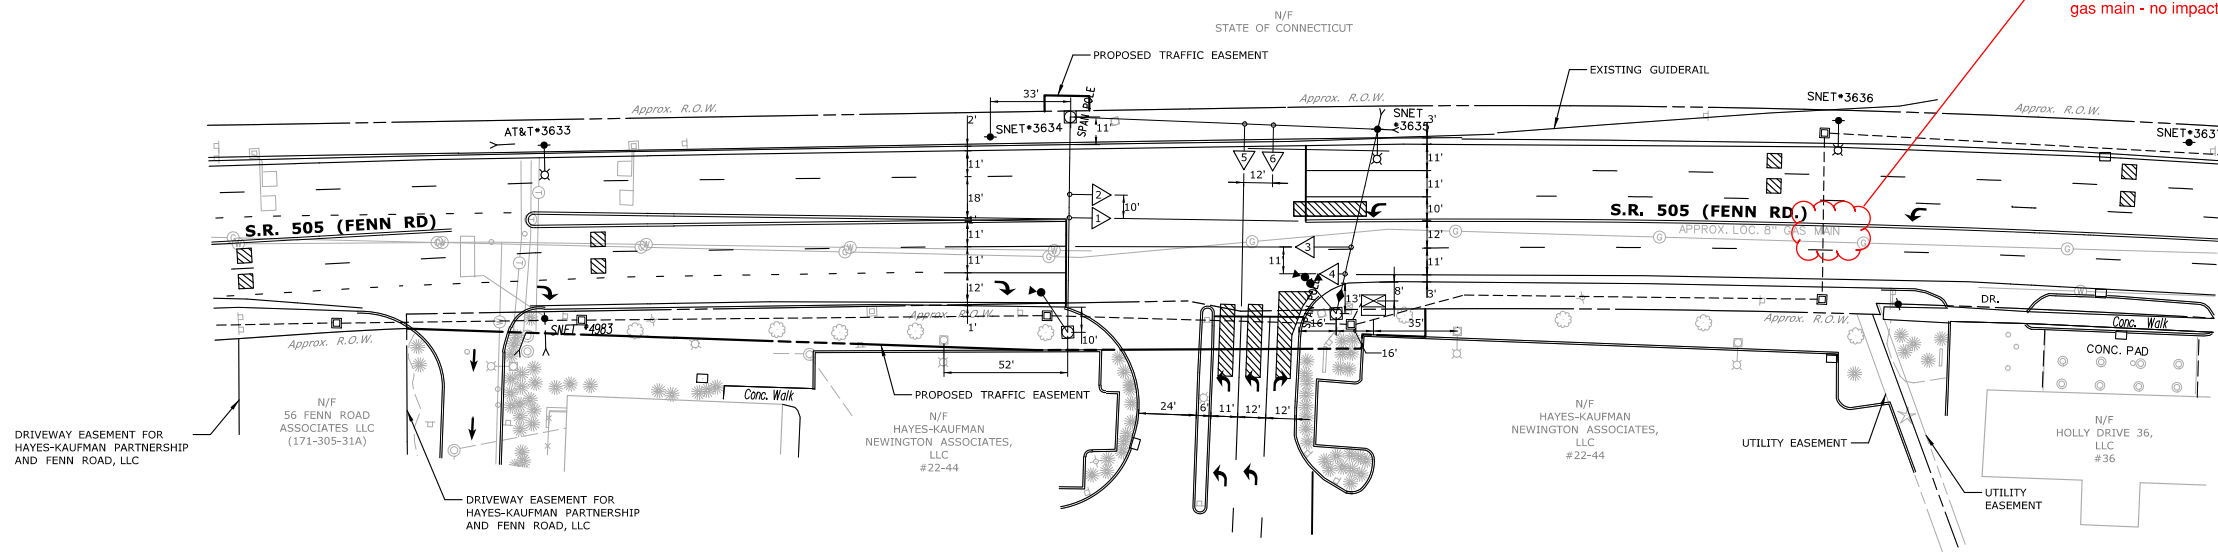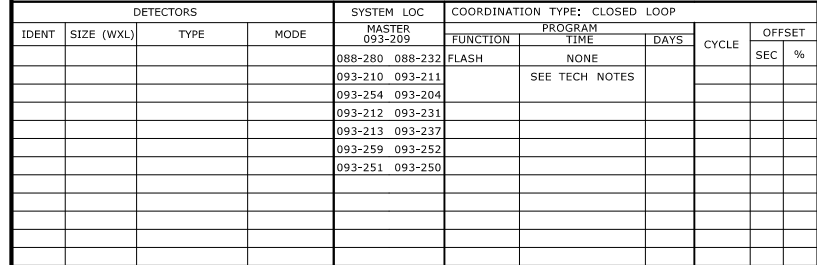[illegible]


LEGEND:	
R, Y, G, RED, YEL, GRN	○ PROPOSED WOOD SPAN POLE
◄-R RED ARROW	● EXISTING WOOD SPAN POLE
◄-Y YELLOW ARROW	● PROPOSED STEEL SPAN POLE
◄-G GREEN ARROW	● EXISTING STEEL SPAN POLE
WØ WALK/ PED. CLR	⊗ PROPOSED UTILITY POLE
D.W. DON'T WALK	⊗ EXISTING UTILITY POLE
FL. FLASHING	□ PEDESTAL MOUNTING
	□ PEDESTRIAN PUSH BUTTON & SIGN
	◻ DICTIONAL ARW. FOR PUSH BUTTON

 TRAFFIC SIGNAL FACE
 PEDESTRIAN SIGNAL FACE
 DET. LEADS IN SAW CUT
 PROPOSED RMC (RIGID METAL CONDUIT)
 EXISTING RMC (RIGID METAL CONDUIT)
 AUXILIARY TERMINATION CABINET
 AUXILIARY EQUIPMENT CABINET
 VIDEO DETECTION ZONE

DATE PLOTTED : 11/14/2018; 61874-CTDOT ITS

 PROPOSED CONTROLLER
 EXISTING CONTROLLER
 LOOP DETECTOR
 SD SYSTEM DETECTOR
 MAGNETIC DETECTOR
 OPTICAL DETECTOR
 VIDEO DETECTOR
 AUDIO DETECTOR

VC VIDEO CAMERA CABLE
 CABLE CLOSURE
 WIRELESS SENSOR
 WIRELESS RECEIVER
 WIRELESS TRANSMITTER
 GUY WIRE
 PROPOSED HANDHOLE
 EXISTING HANDHOLE

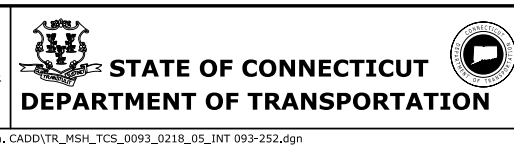


	TRAFFIC DESIGN	ELECTRICAL DESIGN
ENGINEER		
DRAWN BY		
CHECKED BY		
SUBMITTED BY		
APPROVED BY		
APPROVED DATE	//	//

REV #		INTERSECTION #093-252	
ENERGY BY DEVELOPER		METER # N/A	
MAINT LEVEL		SERVICE POLE SNET #3635	
		UNMETERED SERVICE	

TOWN:	NEWINGTON	PROJECT NO.
		0093-0218
DRAWING TITLE:	TRAFFIC CONTROL SIGNAL PLAN	DRAWING NO.
		TCS-05
		SHEET NO.

[illegible]

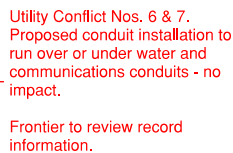


TOWN:	NEWINGTON	PROJECT NO. 0093-0218
		DRAWING NO. TCS-06
	DRAWING TITLE: TRAFFIC CONTROL SIGNAL PLAN	SHEET NO.


STATE OF CONNECTICUT
DEPARTMENT OF TRANSPORTATION



[illegible]

1.5" Water Service Line to
– Crest Pontiac located 139
feet from hydrant.

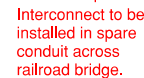


TOWN:	NEWINGTON	PROJECT NO.	0093-0218
		DRAWING NO.	TCS-08
DRAWING TITLE:	TRAFFIC CONTROL SIGNAL PLAN	SHEET NO.	

TECHNICAL NOTES		OFFICE RECORD		
STANDARD OVERLAP SKIP FEATURES APPLY		REV #	TIR #	SM #
① PERCUSSIVE TONE ONLY DURING PEDESTRIAN WALK INTERVAL.		SIGNAL REVISED:		
② COUNTDOWN ONLY DURING FLASHING PEDESTRIAN CHANGE INTERVAL.		REVERSED TRANSITION SIGNAL EQUIPMENT UNDER PROJECT NO. 0171-0393 AND INSTALLED EMERGENCY VEHICLE PRE-EMPTION.		
MANUAL AND INTERVAL ADVANCE TO BE DISCONNECTED DURING PHASE 4 PEDESTRIAN CHANGE INTERVAL.				
PHASE 2 ON TO OMIT PHASE 3, PHASE 4, AND PHASE 5.				
PHASE 5 CHECK TO CALL PHASE 3.				
PHASE 5 CHECK TO CALL PHASE 3.				
ARTERY PHASE DETECTORS TO BE NON-ACTUATING DURING COORDINATION.				
SIGNAL MAY DOUBLE CYCLE IF PHASE 4 IS ACTUATED.				
PRE-EMPTION TO BE INOPERATIVE DURING OPERATION.				

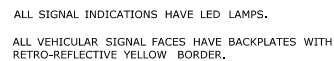

PRE-EMPTION SETTINGS		
	PRE-EMPT	PRE-EMPT 2
PRIORITY	NO	NO
DET. LOCK	YES	YES
DELAY	0	0
ALT. MIN. GRN	5	5
ALT. YELLOW	PARENT	PARENT
ALT. RED	PARENT	PARENT
ALT. PED. CLR.	10	10
HOLD GREEN	15	15
HOLD YELLOW	4.3	3
HOLD RED	1.7	2.1
HOLD PHASE	2	5
EXIT PHASE	3	1
EXIT CALL	NONE	NONE

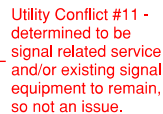

LEGEND:	
R, Y, G RED, YEL, GRN	○ PROPOSED WOOD SPAN POLE
→ RED ARROW	● EXISTING WOOD SPAN POLE
↗ YELLOW ARROW	○ PROPOSED STEEL SPAN POLE
↘ GREEN ARROW	● EXISTING STEEL SPAN POLE
WALK/ PED, CLR	⊗ PROPOSED UTILITY POLE
D.W, DON'T WALK	● EXISTING UTILITY POLE
FL FLASHING	□ PEDESTAL MOUNTING
	▣ PEDESTRIAN PUSH BUTTON & SIGN
	▣ DIRECTIONAL ARW. FOR PUSH BUTTON

	TRAFFIC SIGNAL FACE
	PEDESTRIAN SIGNAL FACE
	DET. LEADS IN SAW CUT
	PROPOSED RMC (RIGID METAL CONDUIT)
	EXISTING RMC (RIGID METAL CONDUIT)
	AUXILIARY TERMINATION CABINET
	AUXILIARY EQUIPMENT CABINET
	VIDEO DETECTION ZONE

	PROPOSED CONTROLLER
	EXISTING CONTROLLER
	LOOP DETECTOR
	SYSTEM DETECTOR
	MAGNETIC DETECTOR
	OPTICAL DETECTOR
	VIDEO DETECTOR
	AUDIO DETECTOR

VC VIDEO CAMERA CABLE
 ◆ CABLE CLOSURE
 □ WIRELESS SENSOR
 ▨ WIRELESS RECEIVER
 □ WIRELESS TRANSMITTER
 — GUY WIRE
 — PROPOSED HANDHOLE
 ■ EXISTING HANDHOLE




REV #	INTERSECTION #093-211	
ENERGY BY TOWN	METER # N/A	
MAINT LEVEL 1	SERVICE POLE SNET # 3703	
	UNMETERED SERVICE	

TOWN:	NEWINGTON	PROJECT NO.	0093-0218
		DRAWING NO.	TCS-09
DRAWING TITLE:	TRAFFIC CONTROL SIGNAL PLAN	SHEET NO.	

[illegible]

CNG to provide information about service lines to homes at #55 and #61

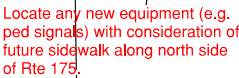


	TRAFFIC SIGNAL FACE		PROPOSED CONTROLLER
	PEDESTRIAN SIGNAL FACE		EXISTING CONTROLLER
	DET. LEADS IN SAW CUT		LOOP DETECTOR
	PROPOSED RMC (RIGID METAL CONDUIT)		SYSTEM DETECTOR
	EXISTING RMC (RIGID METAL CONDUIT)		MAGNETIC DETECTOR
	AUXILIARY TERMINATION CABINET		OPTICAL DETECTOR
	AUXILIARY EQUIPMENT CABINET		VIDEO DETECTOR
	VIDEO DETECTION ZONE		AUDIO DETECTOR

DATE PLOTTED : 11/14/2018S:\61874-CTDOT ITS Task Order Specs\04_Wirking-All to


STATE OF CONNECTICUT
DEPARTMENT OF TRANSPORTATION
 CADD\TR_MSH_TCS_0093_0218_10_INT 093-254.dgn


STATE OF CONNECTICUT
DEPARTMENT OF TRANSPORTATION

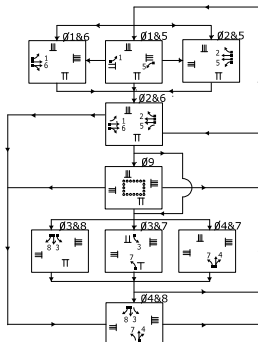[illegible]

ALL OVERHEAD SIGNAL FACES TO HAVE BACKPLATES WITH RETROREFLECTIVE YELLOW BORDER.


MDC currently reconstructing facilities through this intersection. Update plans to reflect revisions.





STATE OF CONNECTICUT
DEPARTMENT OF TRANSPORTATION
CADD\TR_MSH_TCS_0093_0218_11_INT 093-204.dwg



**Gannett
Fleming**

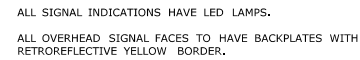[illegible]

PRE-EMPTION SETTINGS		
	PRE-EMPT 1	PRE-EMPT 2
PRIORITY	NO	NO
DET. LOCK	YES	YES
DELAY	0	0
ALT. MIN. GRN	5	5
ALT. YELLOW	4.5	4.5
ALT. RED	1.5	1.5
ALT. PED. CLR.	19	19
HOLD GREEN	15	15
HOLD YELLOW	3.0	4.5
HOLD RED	1.5	1.0
HOLD PHASE	1	2
EXIT PHASE	2	4
EXIT CALL	NONE	NONE

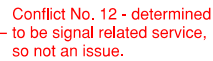


TOWN:	NEWINGTON	PROJECT NO.
		0093-0218
DRAWING TITLE:	TRAFFIC CONTROL SIGNAL PLAN	DRAWING NO.
		TCS-12
		SHEET NO.

TRAFFIC CONTROL SIGNAL PLAN



PROJECT NO.	0093-0218
DRAWING NO.	TCS-12
SHEET NO.	


STATE OF CONNECTICUT
DEPARTMENT OF TRANSPORTATION


SCALE 1" = 40'

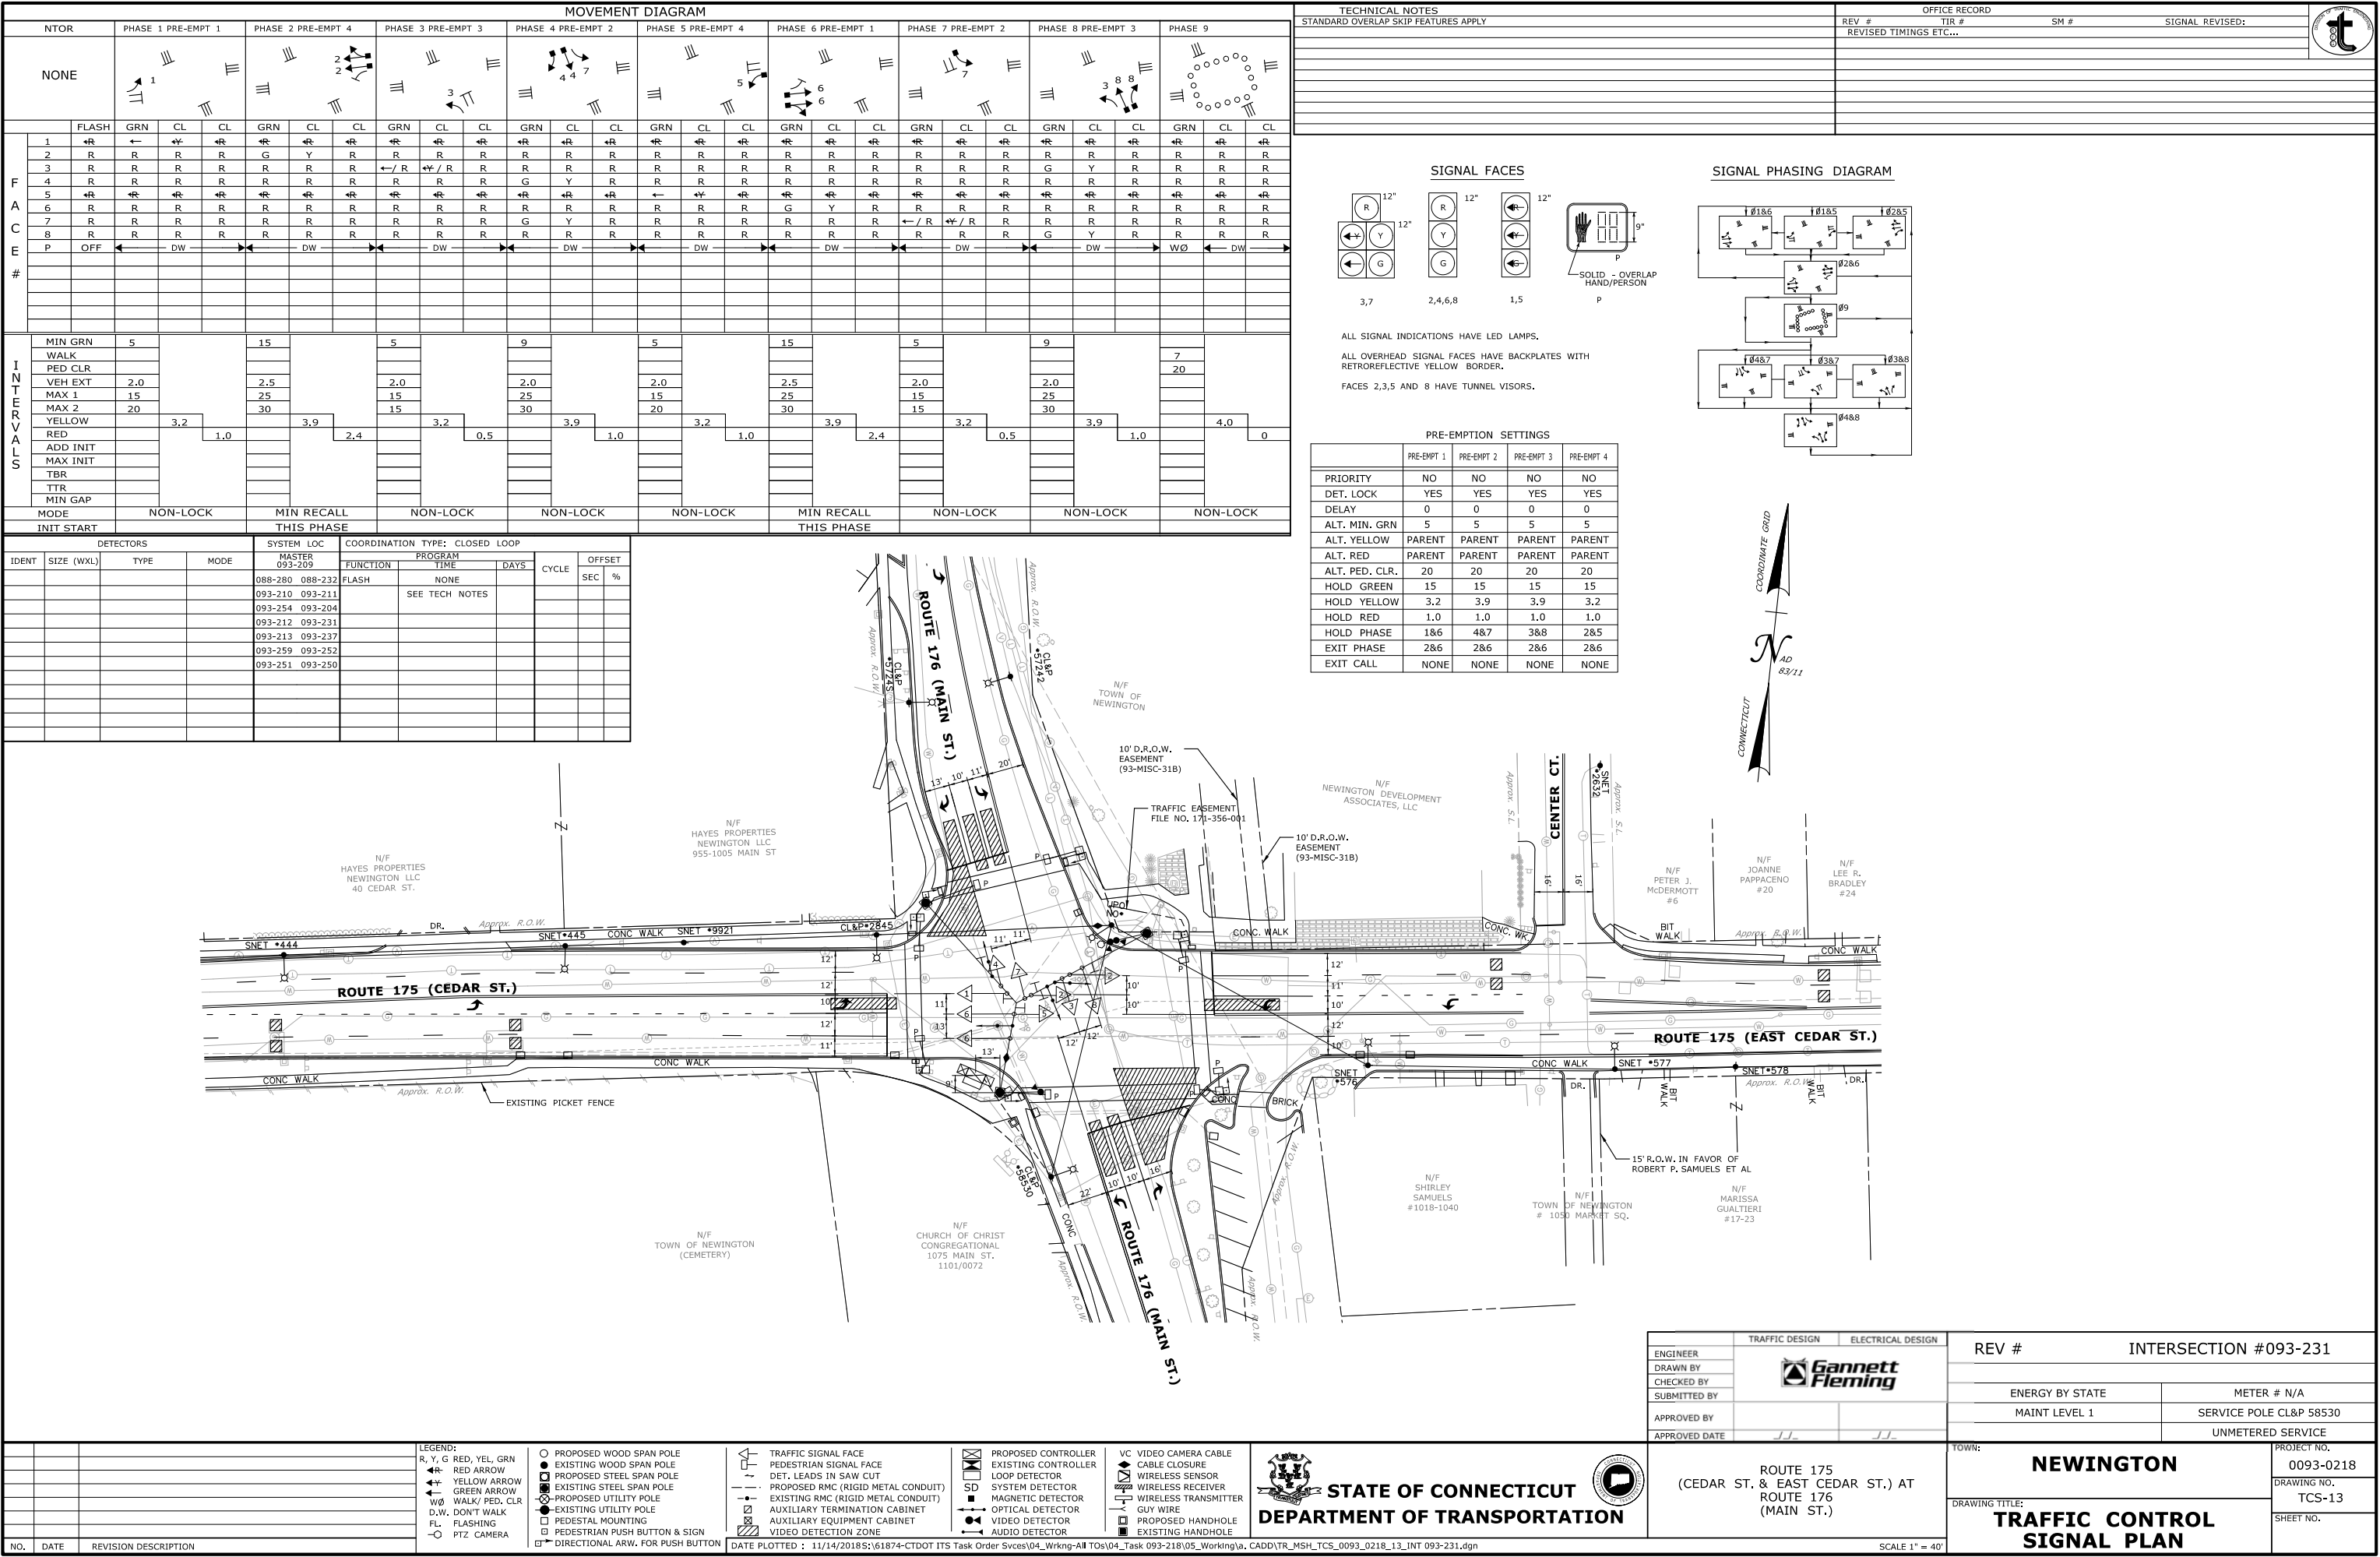

TECHNICAL NOTES		OFFICE RECORD				
STANDARD OVERLAP SKIP FEATURES APPLY		REV #	TJR #	SM #		SIGNAL REVISED:
		REVISED TIMINGS ETC...				

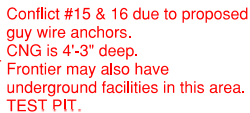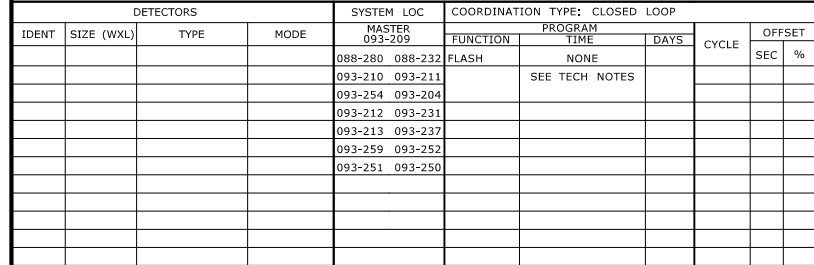

TOWN:	NEWINGTON	PROJECT NO.
		0093-0218
DRAWING TITLE:	TRAFFIC CONTROL SIGNAL PLAN	DRAWING NO.
		TCS-14
		SHEET NO.

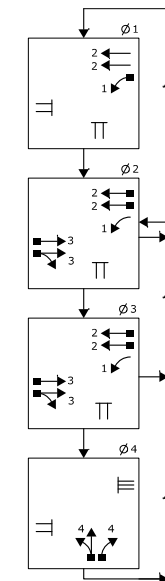
[illegible]

N/F
TOWN OF NEWINGTON
#109

N/F
ALLAN J. & LINDA J.
CARNEY
#117

Approx. NON-ACCESS R.O.W.

JOSE L. & ROSE
#

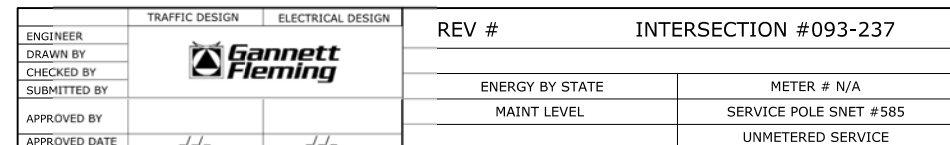

TOWN:	NEWINGTON	PROJECT NO.	0093-0218
		DRAWING NO.	TCS-15
DRAWING TITLE:	TRAFFIC CONTROL SIGNAL PLAN	SHEET NO.	
10'			

 TRAFFIC SIGNAL FACE  PEDESTRIAN SIGNAL FACE  DET. LEADS IN SAW CUT  PROPOSED RMC (RIGID METAL CONDUIT)  EXISTING RMC (RIGID METAL CONDUIT)  AUXILIARY TERMINATION CABINET  PRIMARY EQUIPMENT CABINET  VIDEO DETECTION ZONE	 PROPOSED CONTROLLER  EXISTING CONTROLLER  LOOP DETECTOR  SYSTEM DETECTOR  MAGNETIC DETECTOR  OPTICAL DETECTOR  VIDEO DETECTOR  AUDIO DETECTOR	 VC VIDEO CAMERA CABLE  CABLE CLOSURE  WIRELESS SENSOR  WIRELESS RECEIVER  WIRELESS TRANSMITTER  GUY WIRE  PROPOSED HANDHOLE  EXISTING HANDHOLE	 STATE OF CONNECTICUT DEPARTMENT OF TRANSPORTATION
--	---	--	---

DATE PLOTTED: 11/14/2018 5:16:1874-CTDOT ITS Task Order Syscs\A. Wrkn-A All Tols\A Task 093-218\05 Working\A CADD\TR MSH TCS 0093 0218 15 INT 093-237.dan